


**COUPE**

1:200

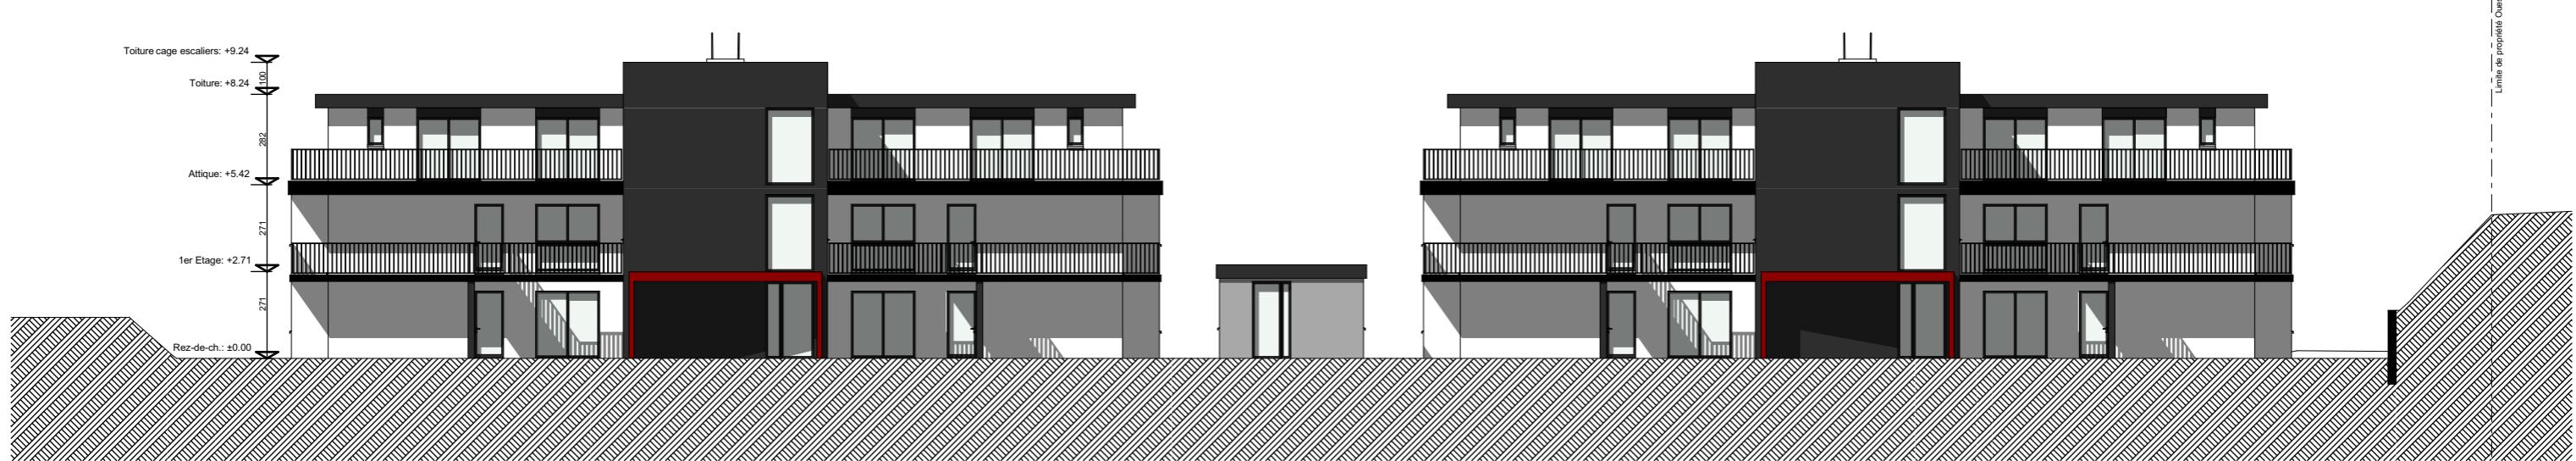

**FACADE NORD**

1:200



**FACADE SUD**

1:200

